




# Existing

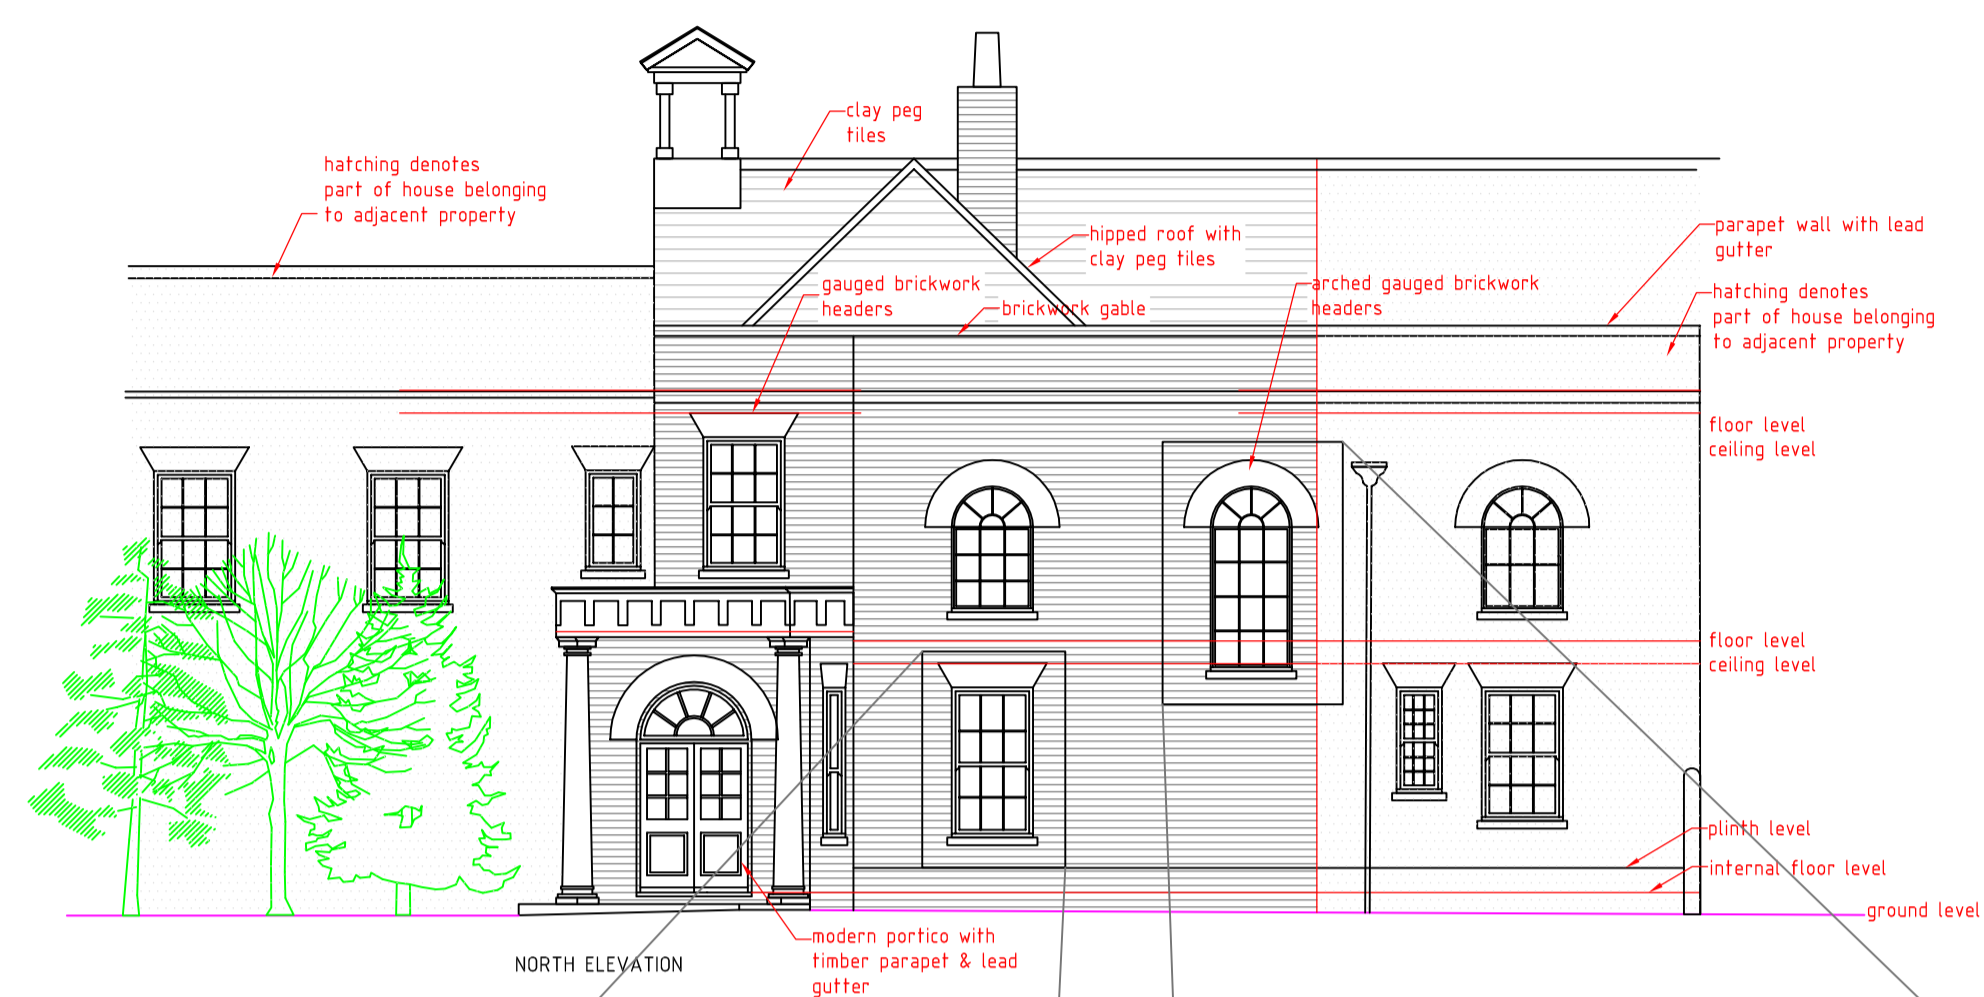




Rear Elevation 1:100

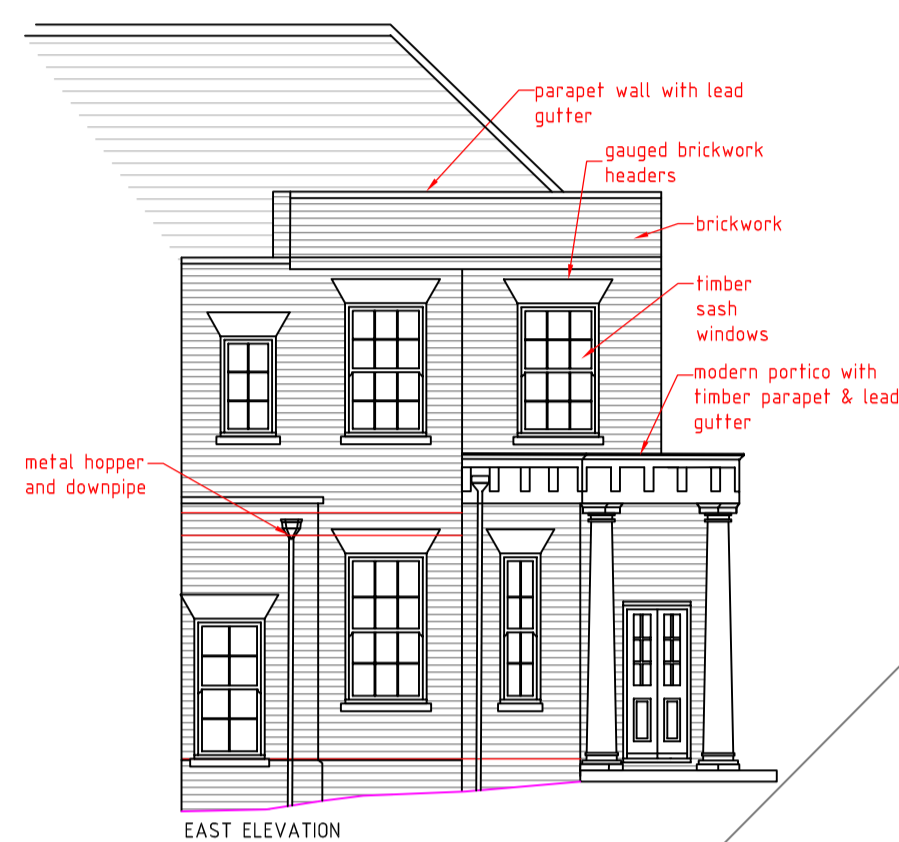

Side Elevation 1:100

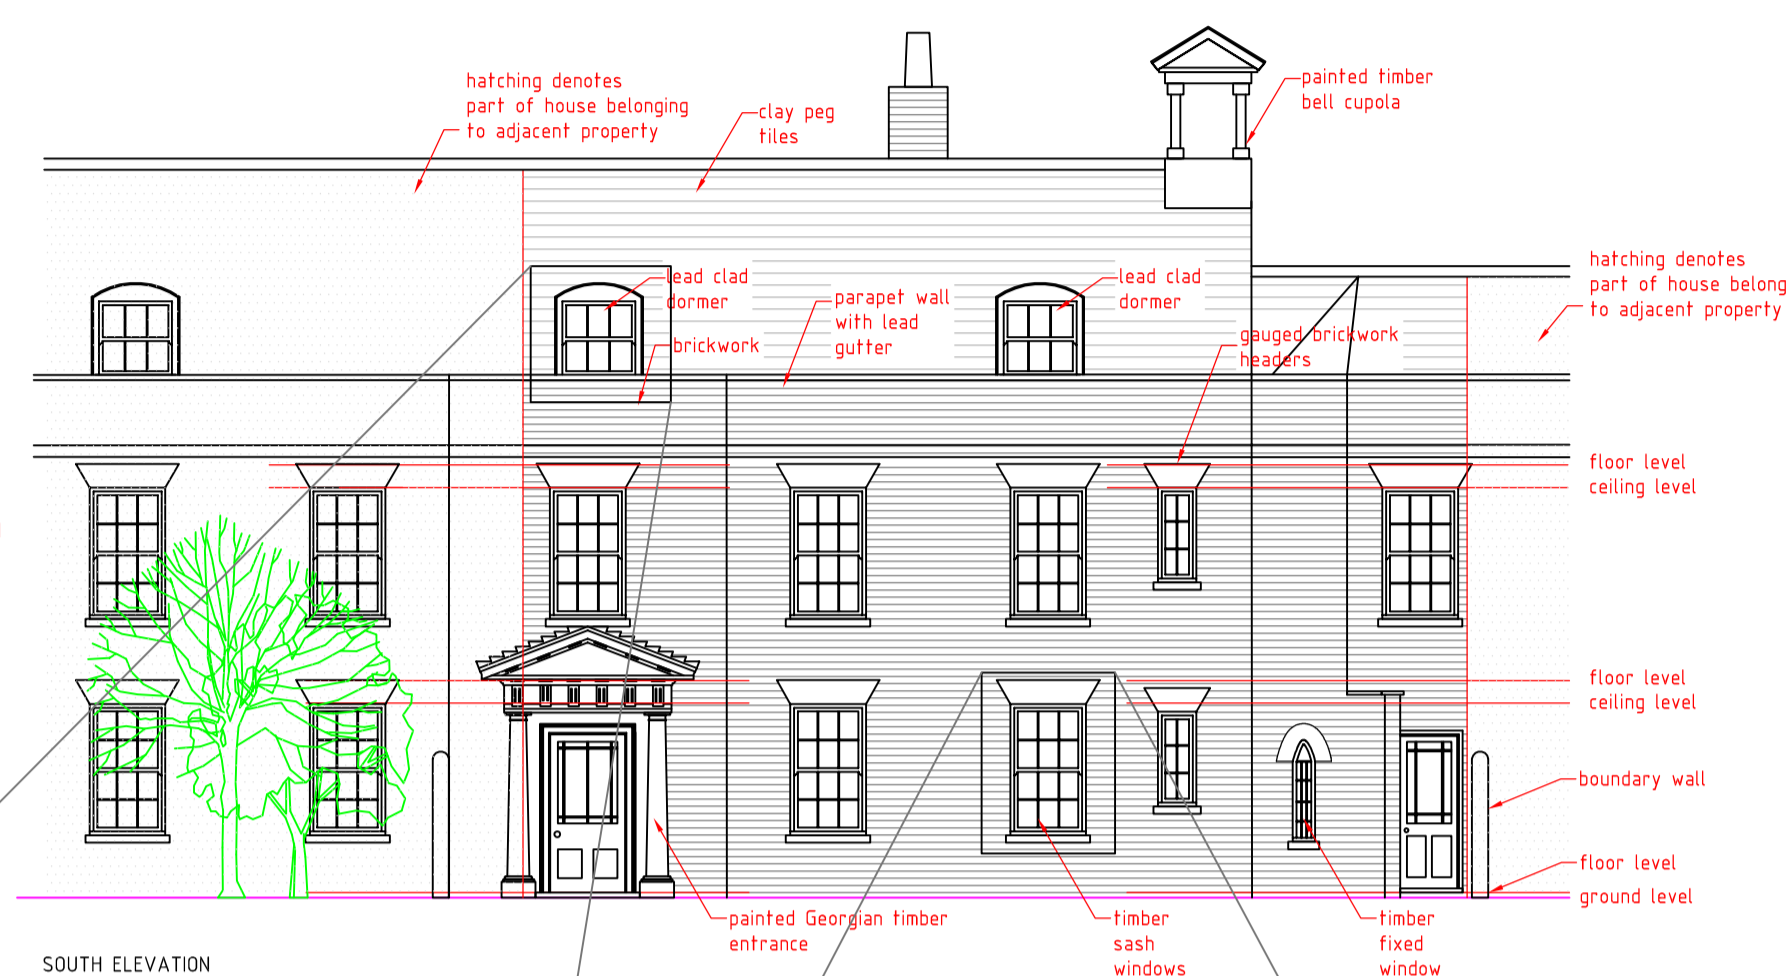

Front Elevation 1:100

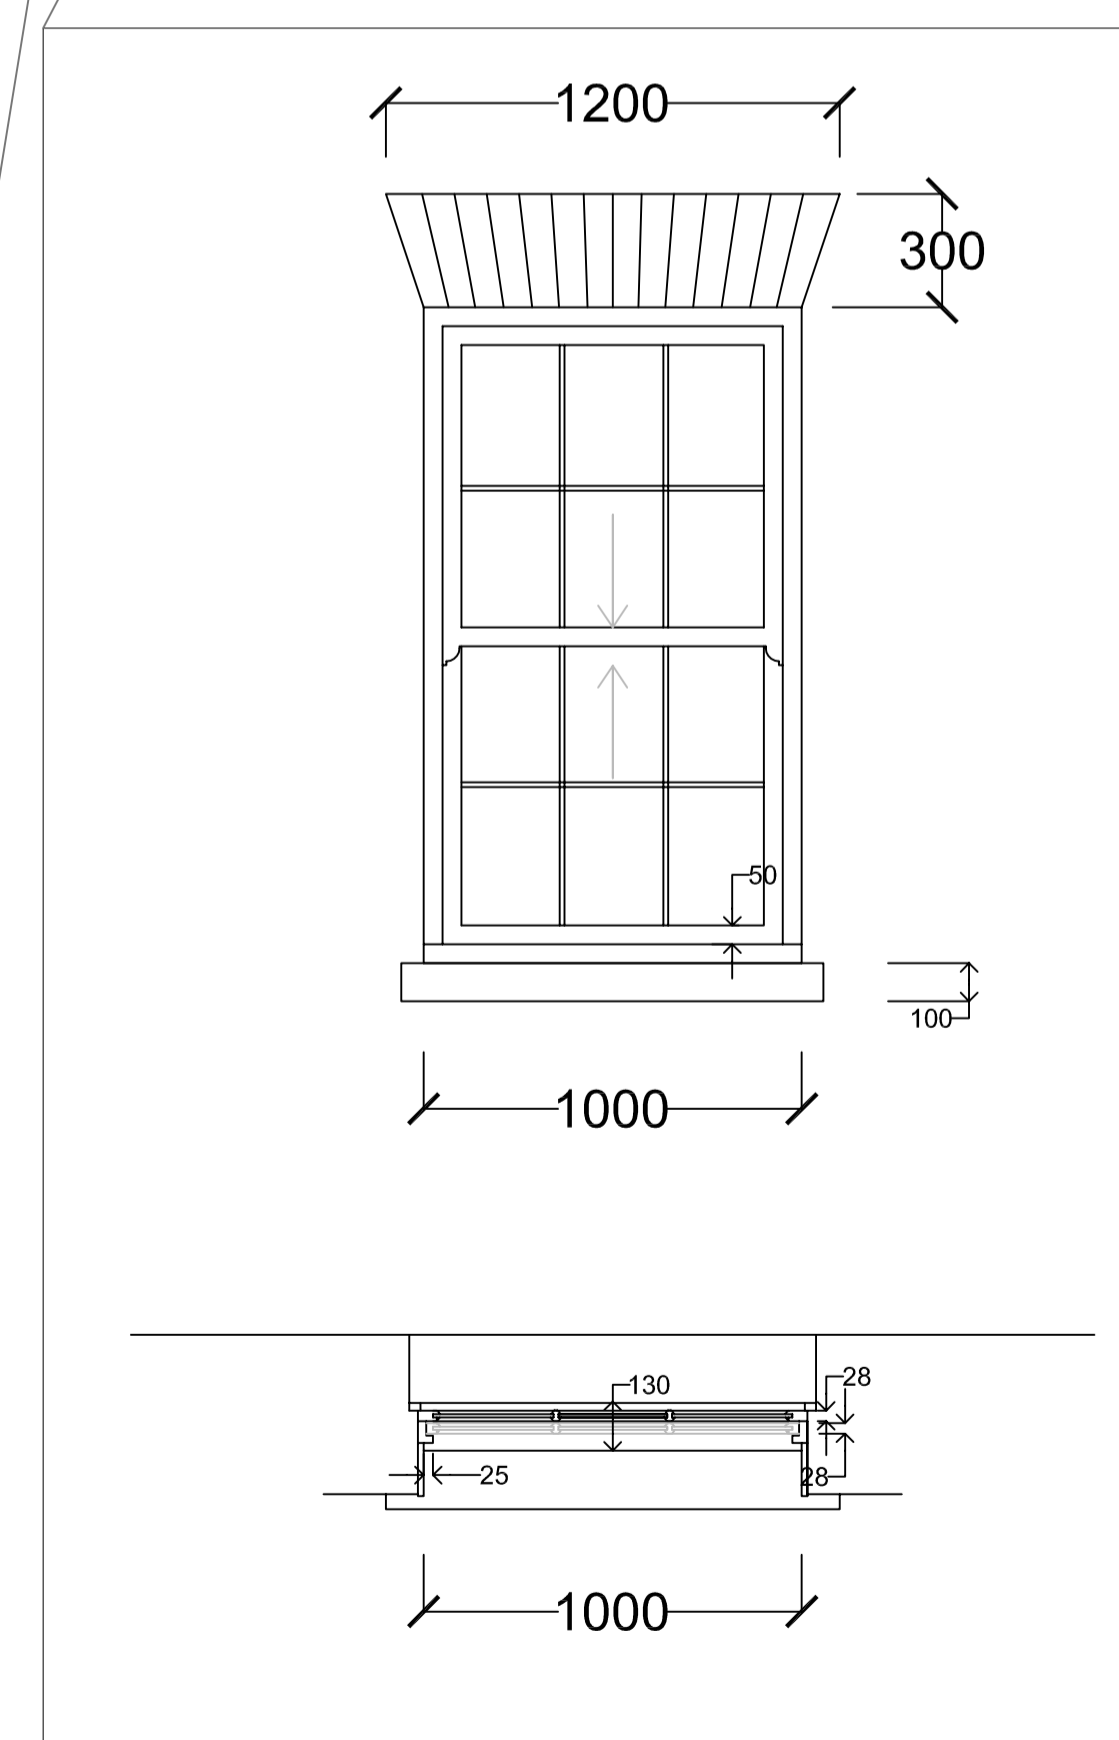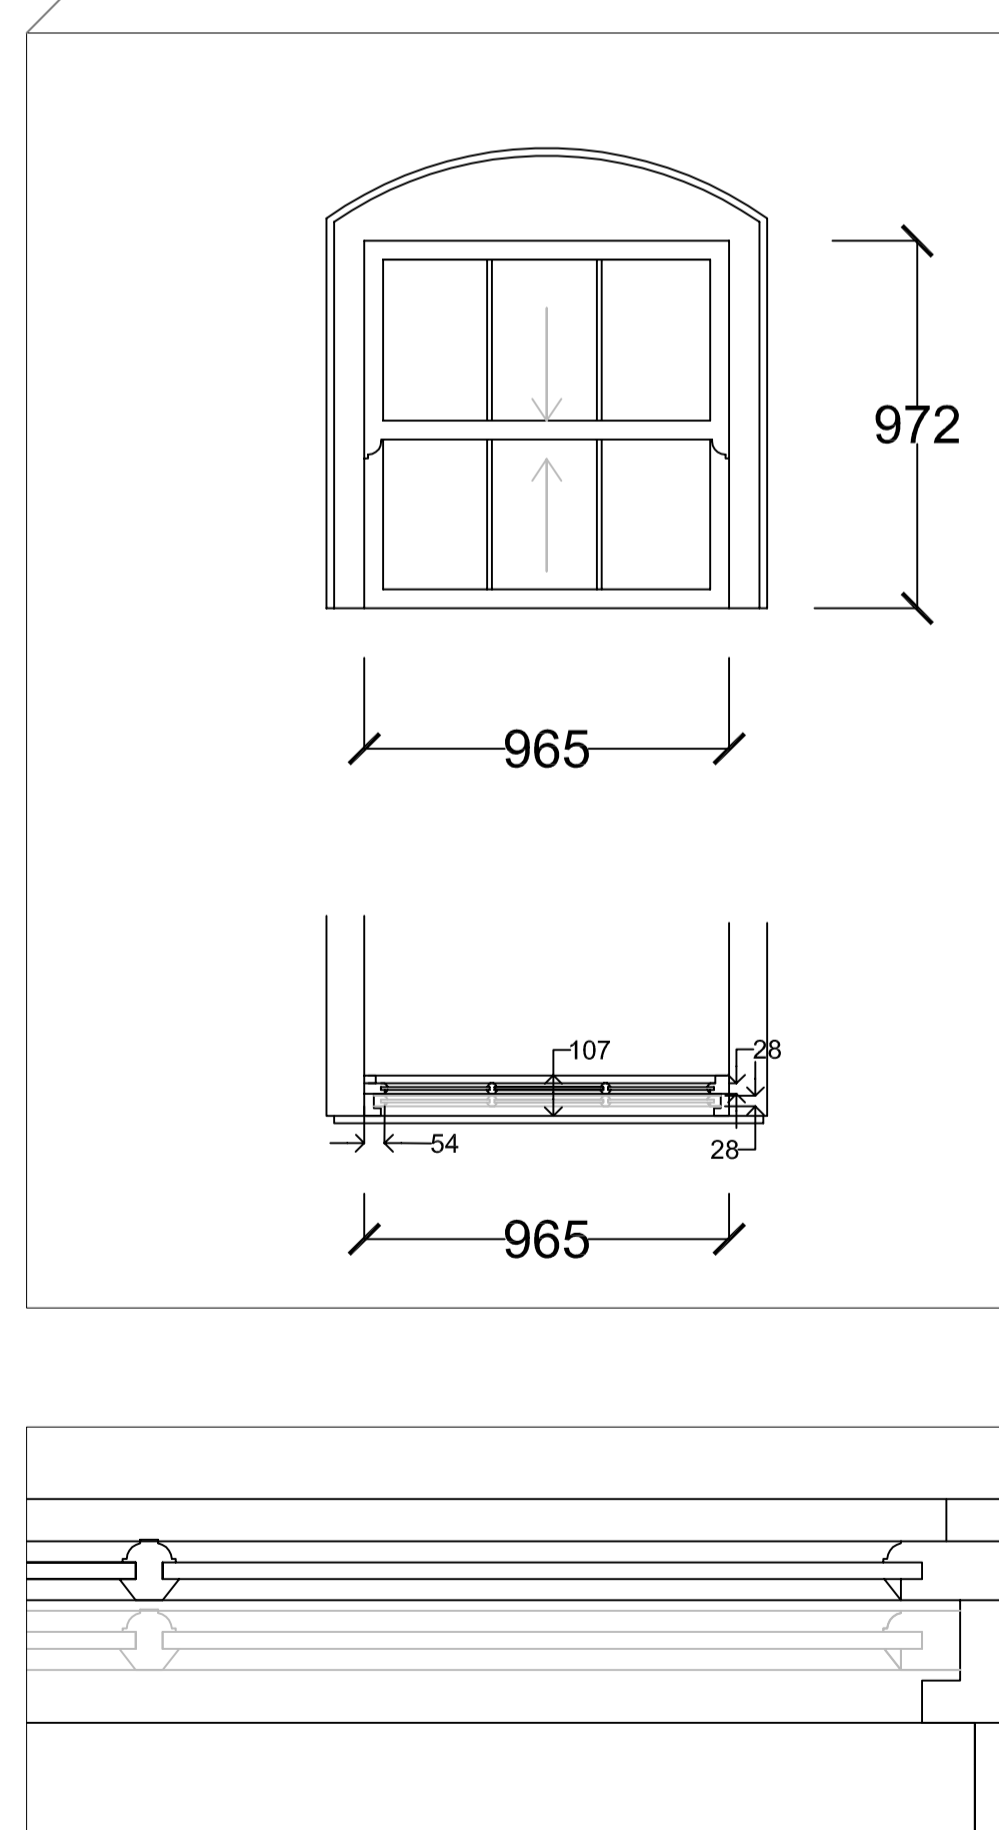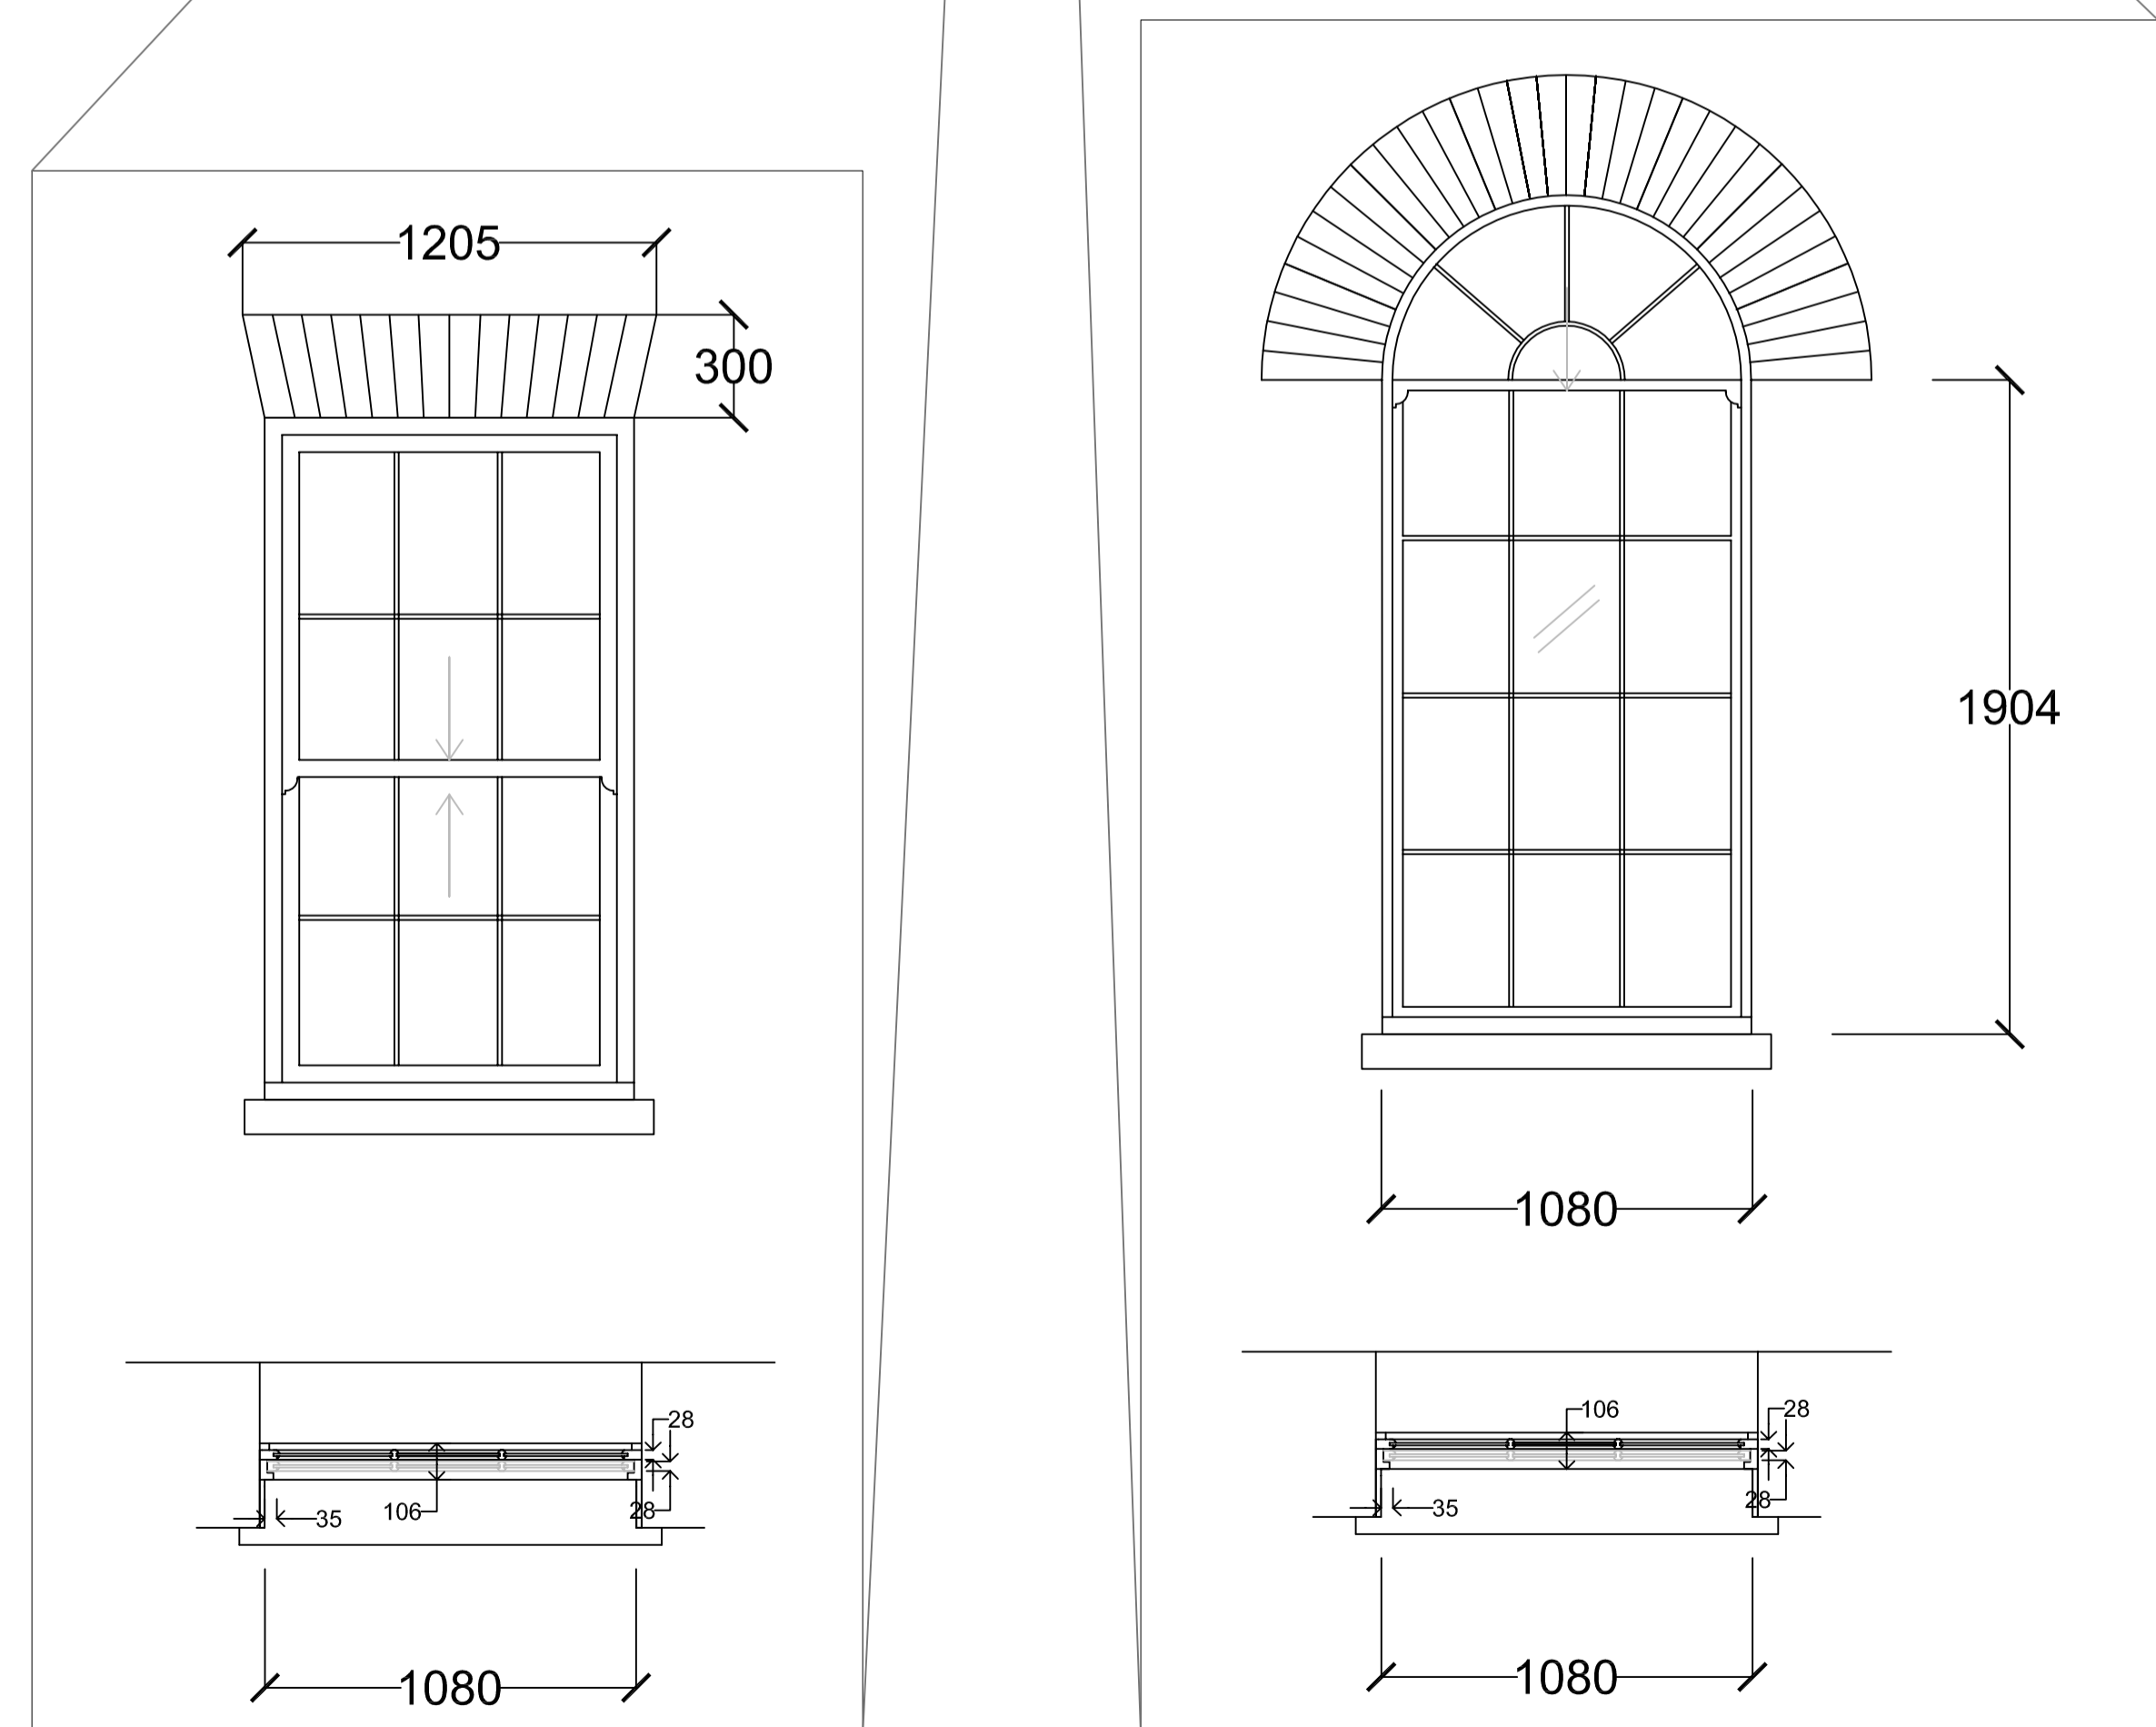

Planning Issue

Revisions:

/	/	/



**Client:** Mr Mitchell Colman  
2 Theydon Priory  
Theydon Garmon  
Epping  
CM16 6NU

**Project:** Loft Extension and Additional Windows  
2 Theydon Priory  
Theydon Garmon  
Epping  
CM16 6NU

**Title:** Existing Window Details

<b>Date:</b> January 2019	<b>Drawn by:</b> Cem Orhan	<b>Checked by:</b>
<b>Scale @ A1:</b> 1:100 / 1:20	<b>Drawing no.:</b> C-PAD/02/19/001	<b>Revision:</b> /